

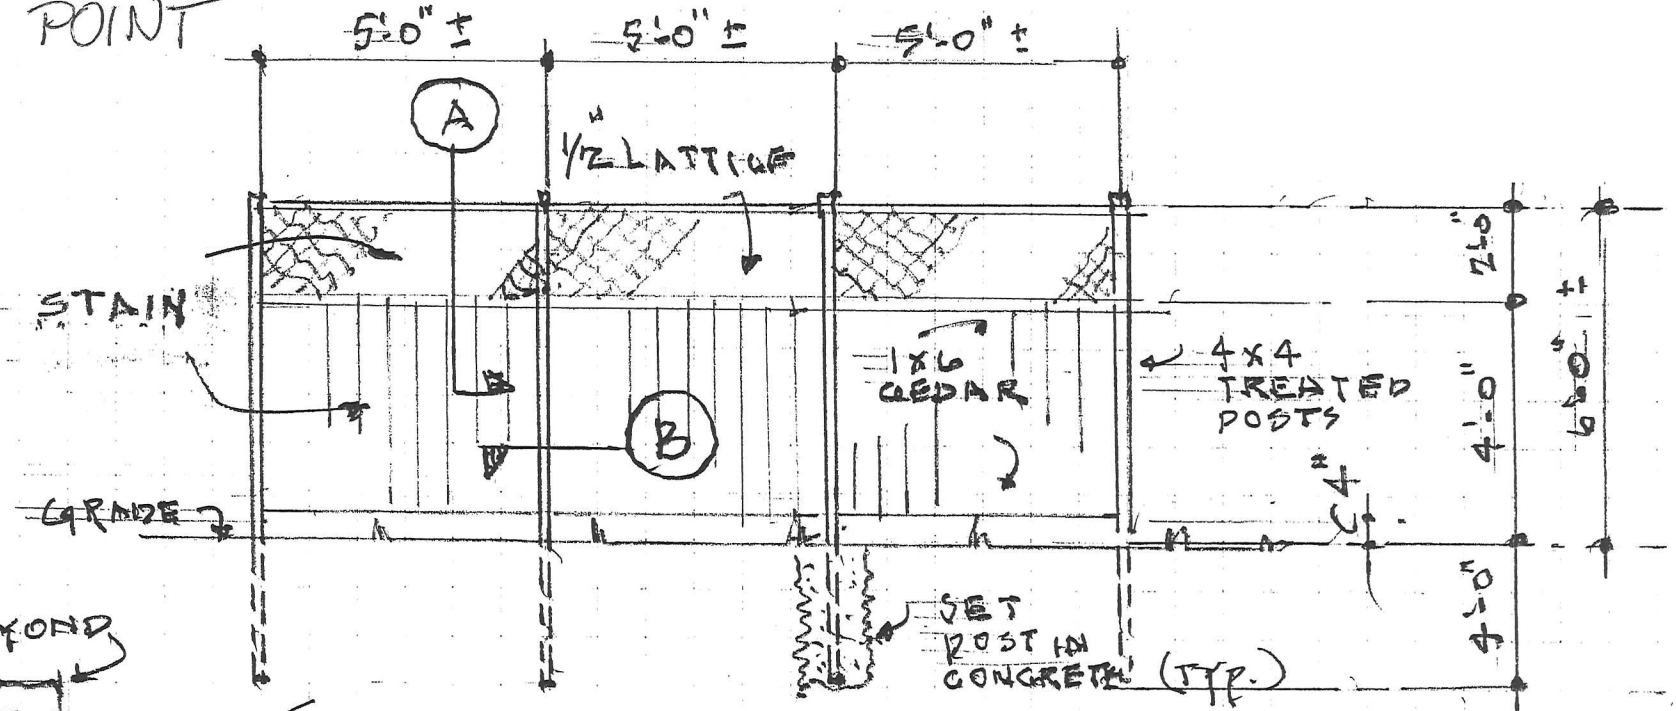



MEADOW POINT

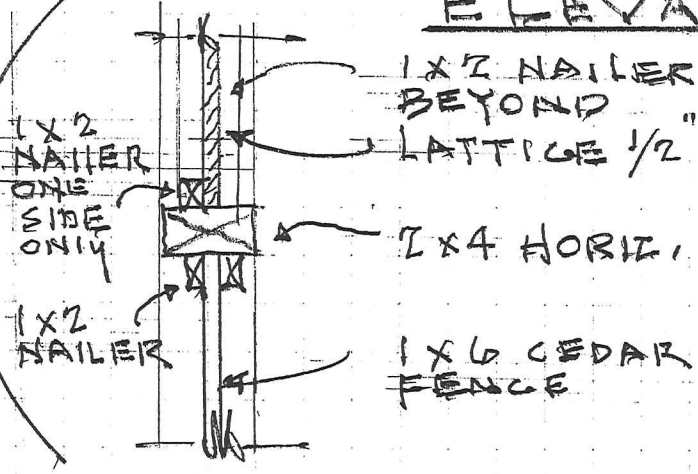

ELEVATION

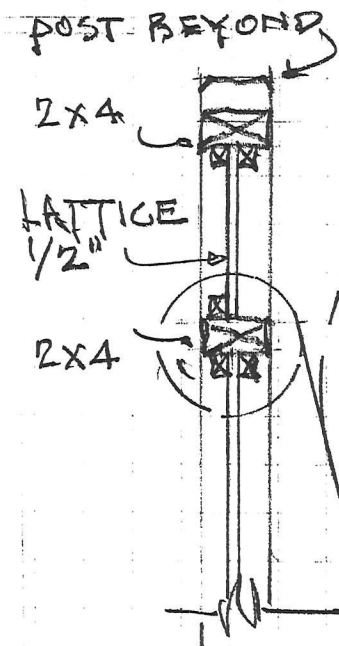

DETAIL

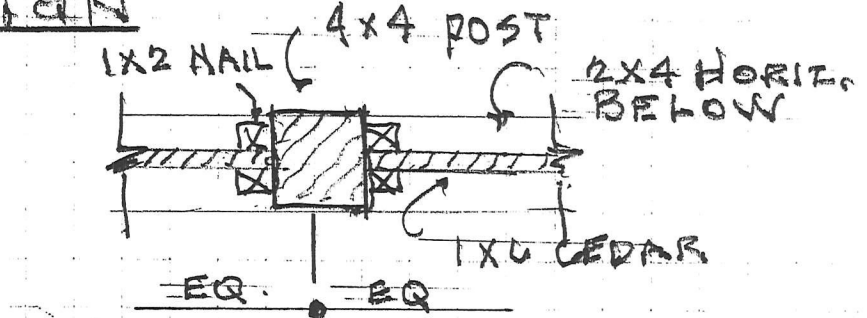

B DETAIL

NOTES

- 2x4s & 4x4s GREEN TREAT.
- 1x6 CEDAR

A SECTION

FENCE DETAIL @ COURTYARD